




FRONT ELEVATION

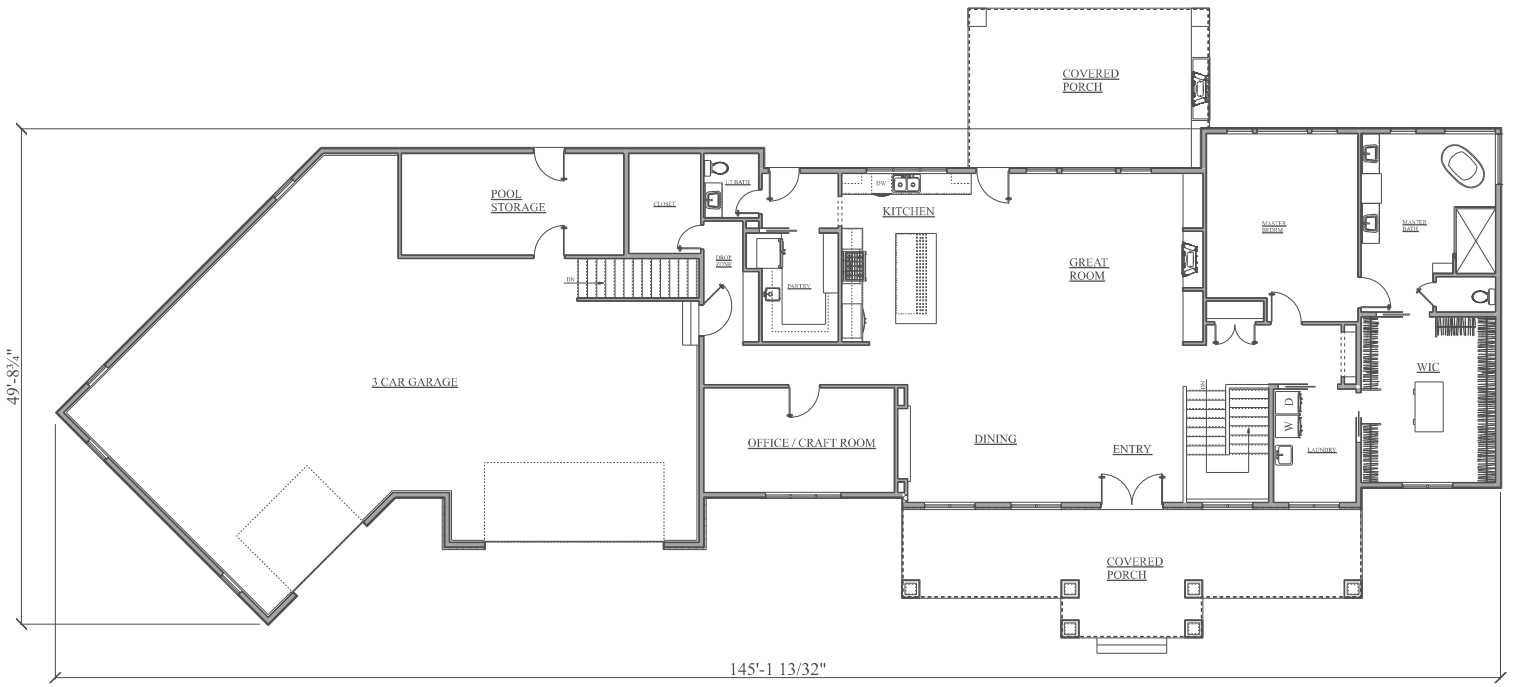

© COPYRIGHT / 2022 / MIKE PRULL

www.PrullCustomDesigns.com



466 Sunset Drive / Fairfax, IA 52228
 Office: 319-846-9353 / Cell: 319-310-1789
 E-mail: Mike@PrullCustomDesigns.com

PLAN# R-847-22
 MAIN AREA = 2903